
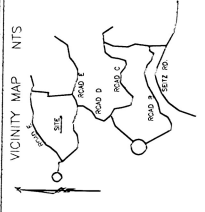


PLAT BK. 33, Page 2-53

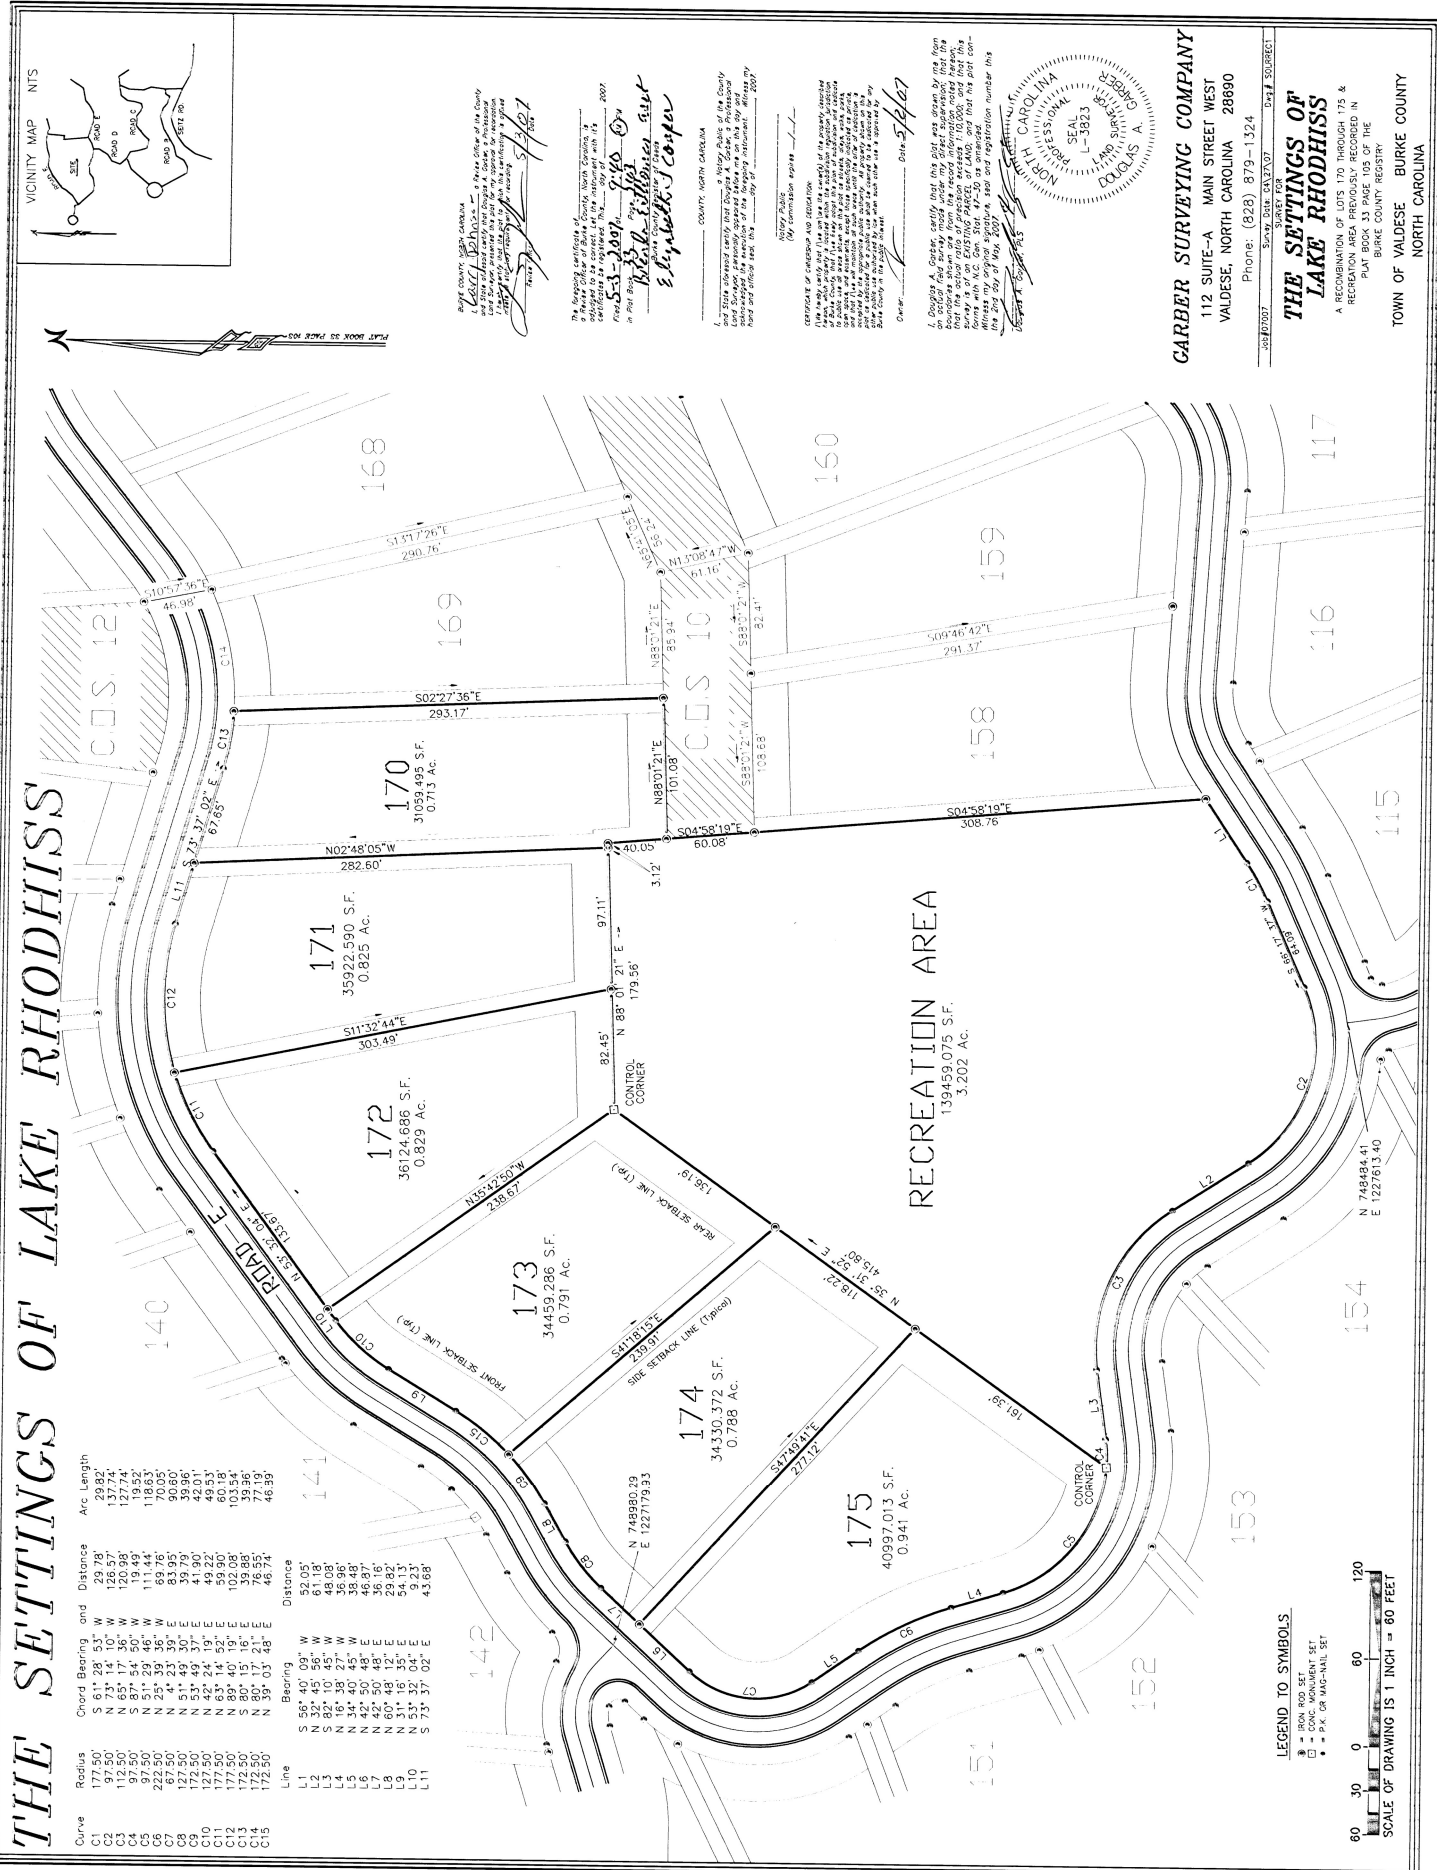

PLAT BOOK 33 PAGE 2-53

 112 SUITE-A MAIN STREET WEST  
 VALDESE, NORTH CAROLINA 28680  
 PHONE: (828) 879-1324  

LEGEND TO SYMBOLS

- CONC. MONUMENT SET
- P.C. OR MAG-MAIL SET

