


ROBERT MARLATT
 Professional Surveyor
 7370 M-32
 Atlanta, Michigan 49709
 Phone: 989-464-3685

CERTIFICATE OF SURVEY

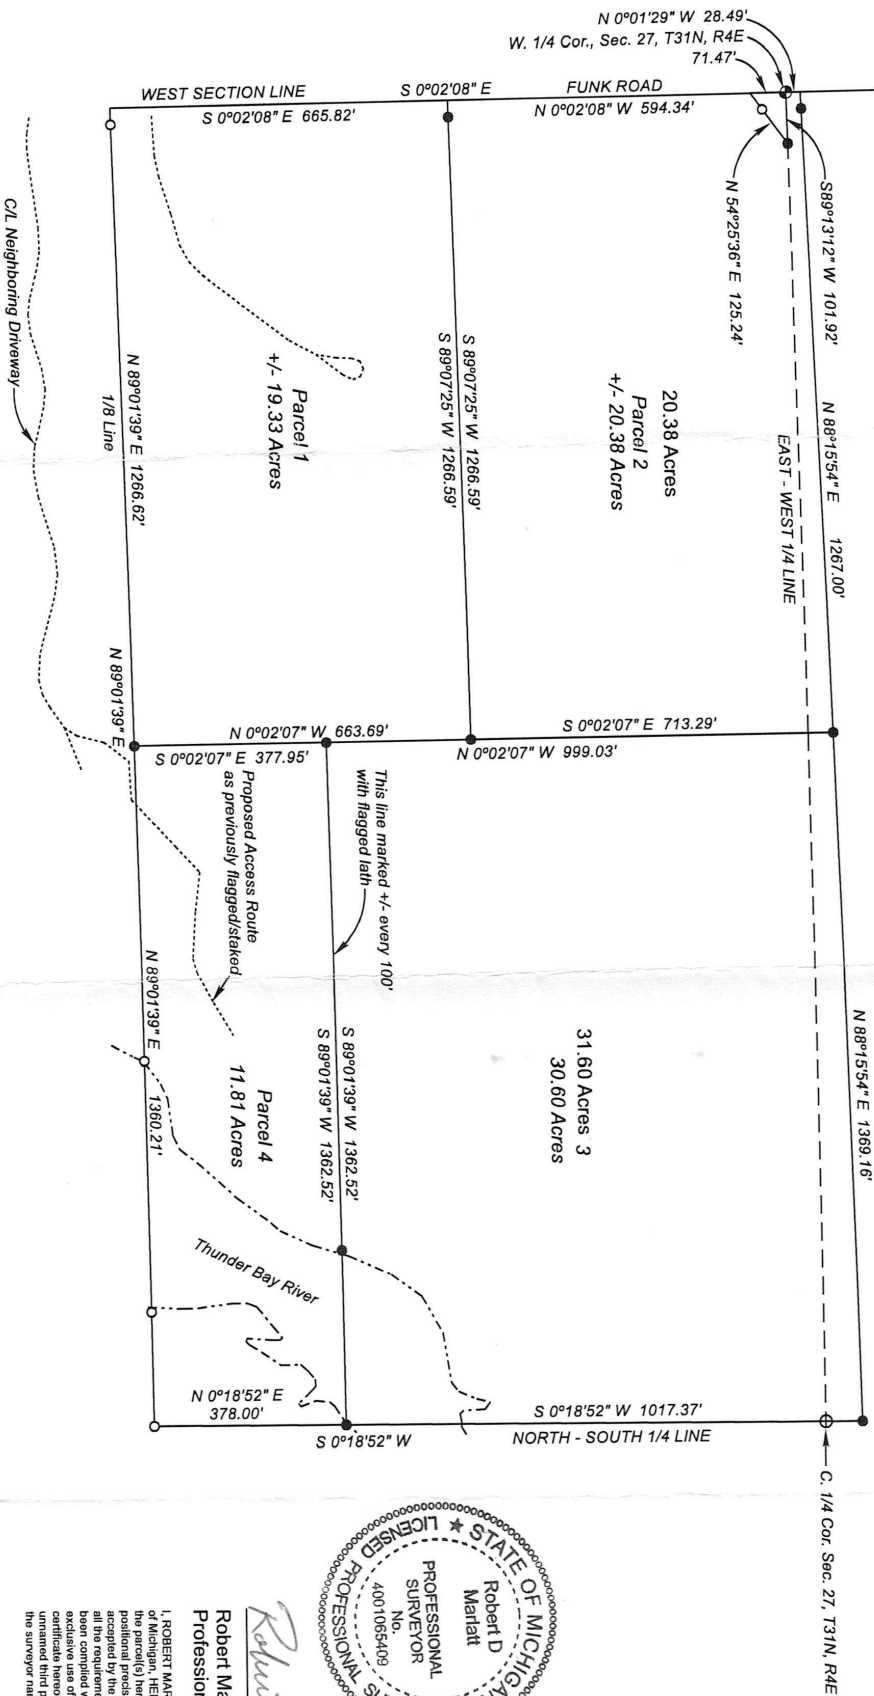


- LEGEND**
- Found 1/2" Rebar & Cap #18660
 - ⊕ Center of Section
 - Set 1/2" Rebar & Cap #65409
 - ⊙ Quarter Section Corner
 - ⊙ Section Corner
 - Scale Break



Robert Marlatt

Robert Marlatt
 Professional Surveyor #4001065409

I, ROBERT MARLATT, a Professional Surveyor in the State of Michigan, HEREBY certify that I surveyed and mapped the parcel(s) hereon described and that the relative positional precision of each corner is within the limits accepted by the practice of professional surveying and that all the requirements of P.A. 132 of 1977 have been met. The survey was prepared for the exclusive use of the person, persons or entity named in the certificate hereon. Said certificate does not extend to any unnamed third person without an express recertification by the surveyor naming said third person.

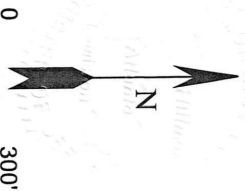

Client: Alan Kostzewa
 Date: 07-26-2023
 W.O. No. M60-3952
 Page 2 of 4